


# HP Flush window system

## Vertical sections

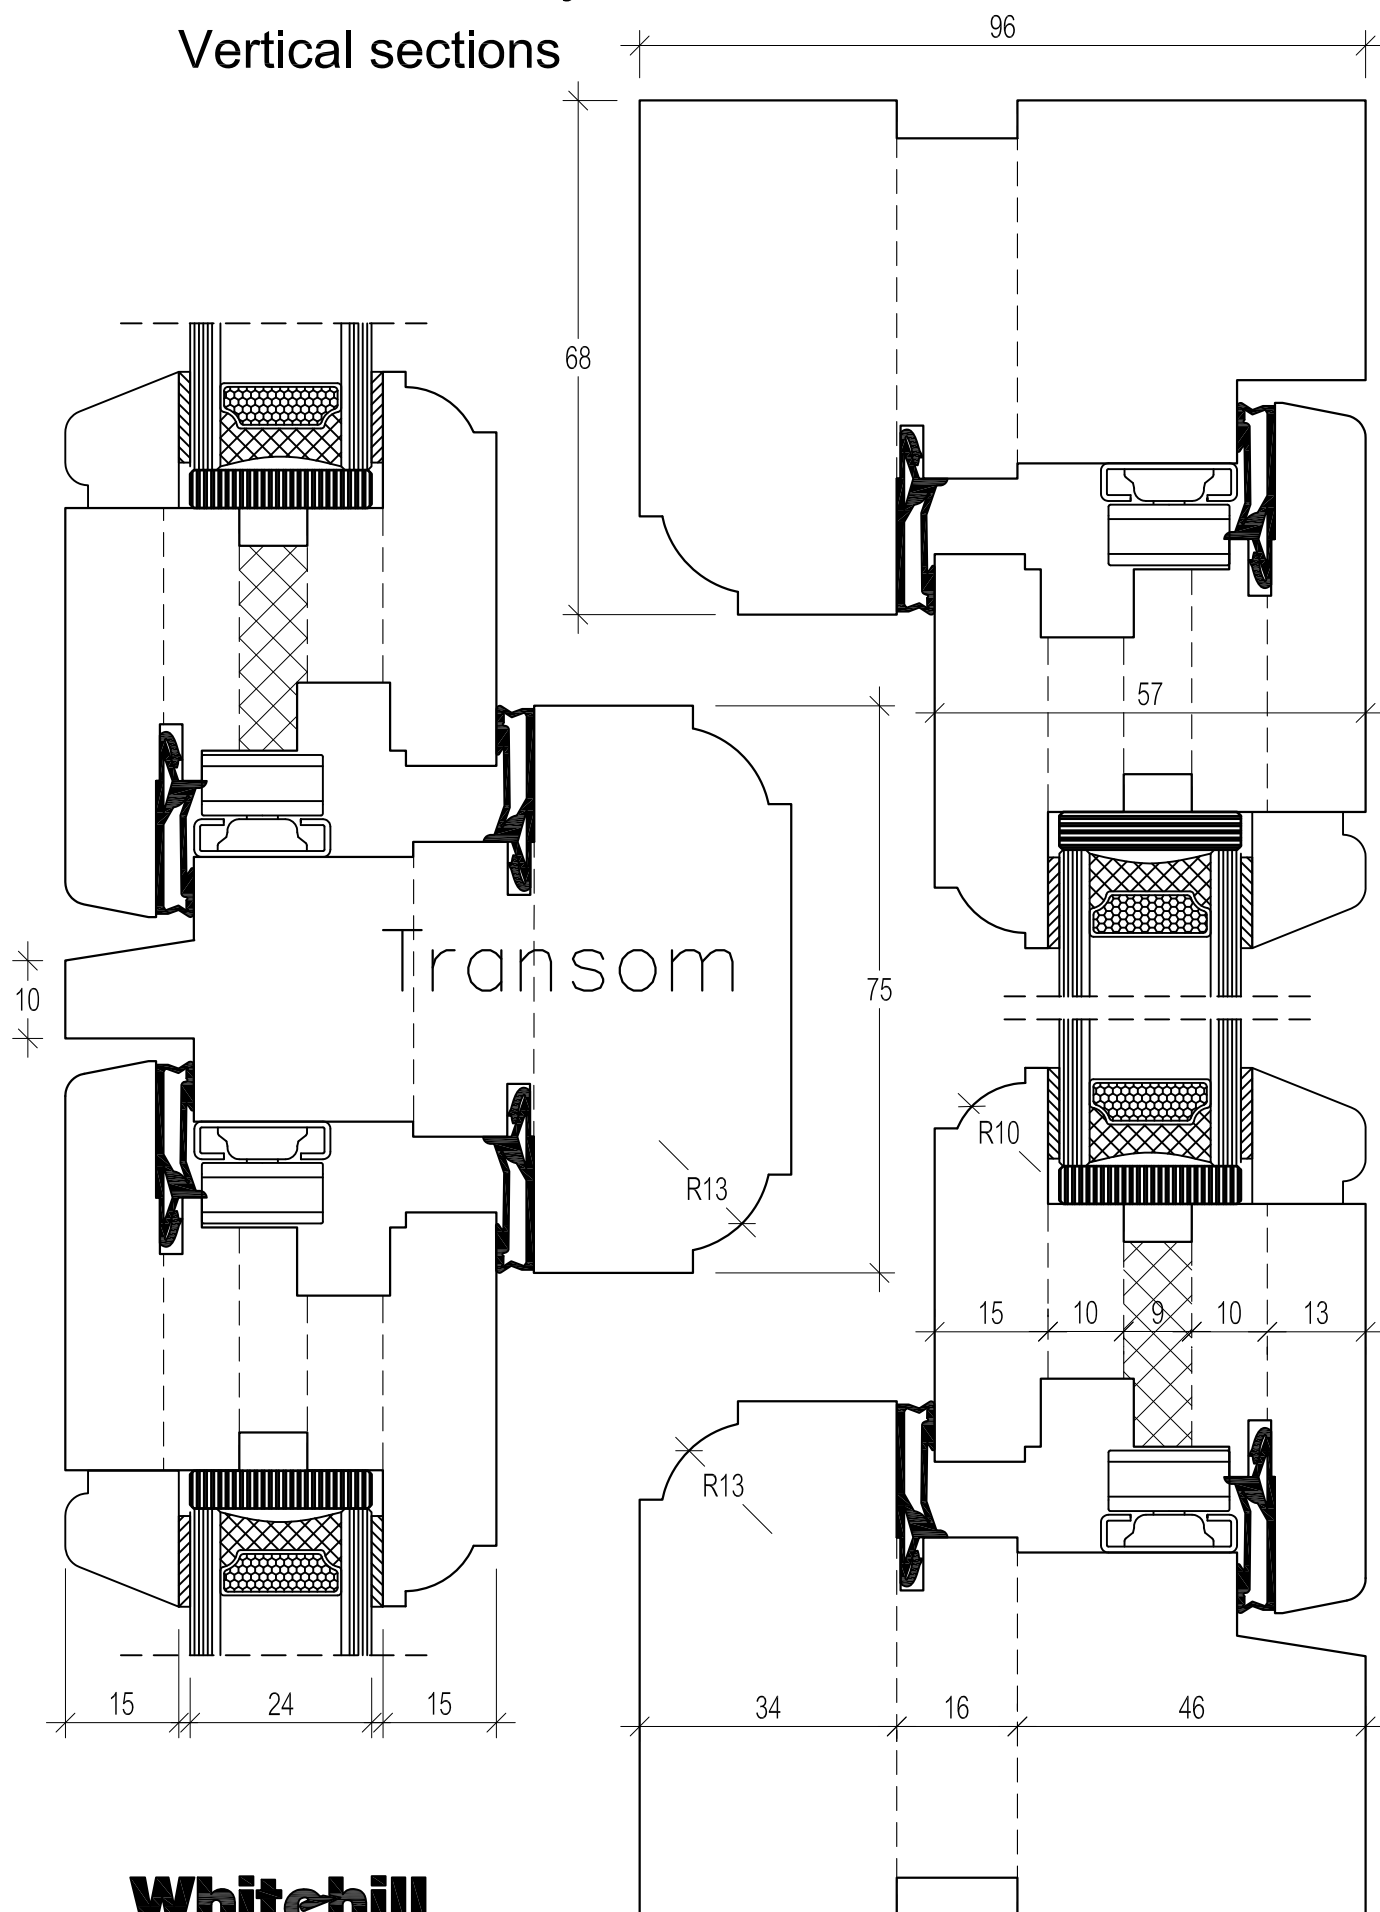

# Whitchill