





REVISIONS

Revision	Description	Drawn	Date
A	Release	PW	12/04/18

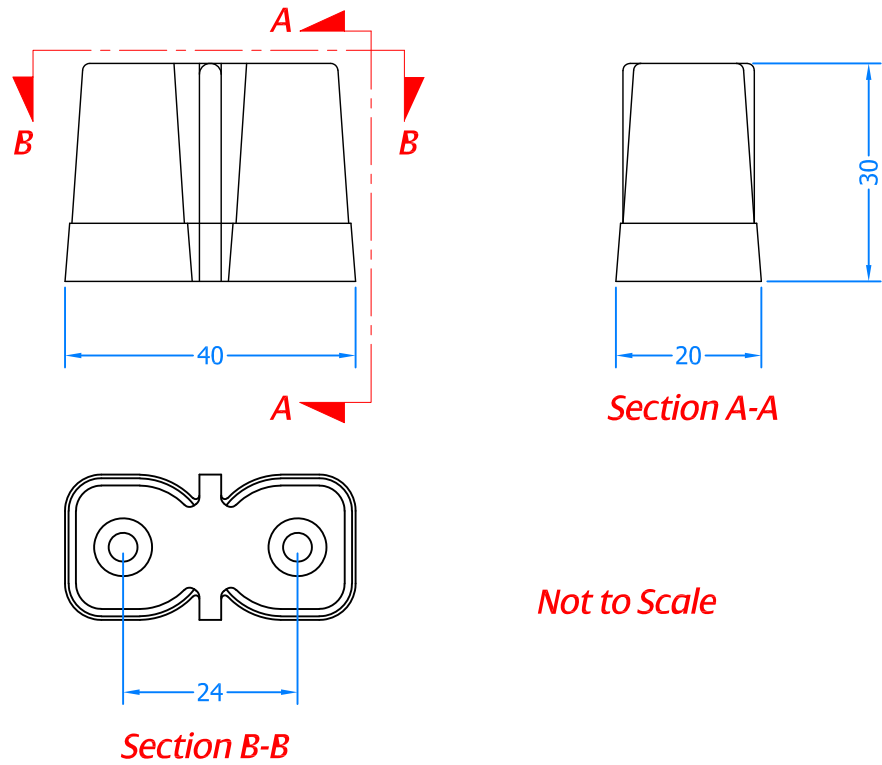

Installation Details

Machine 2 pockets into the head
for the Chimney Block to pass through.

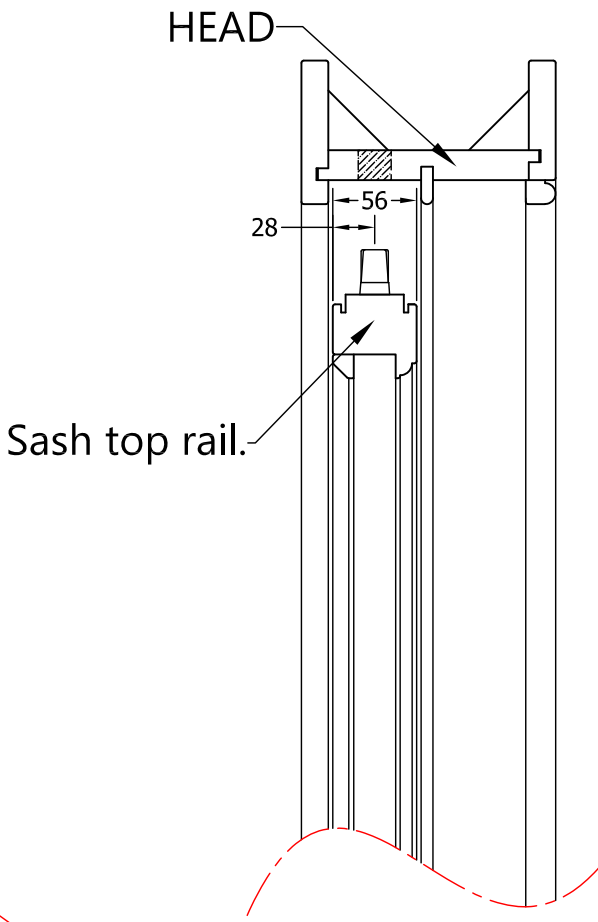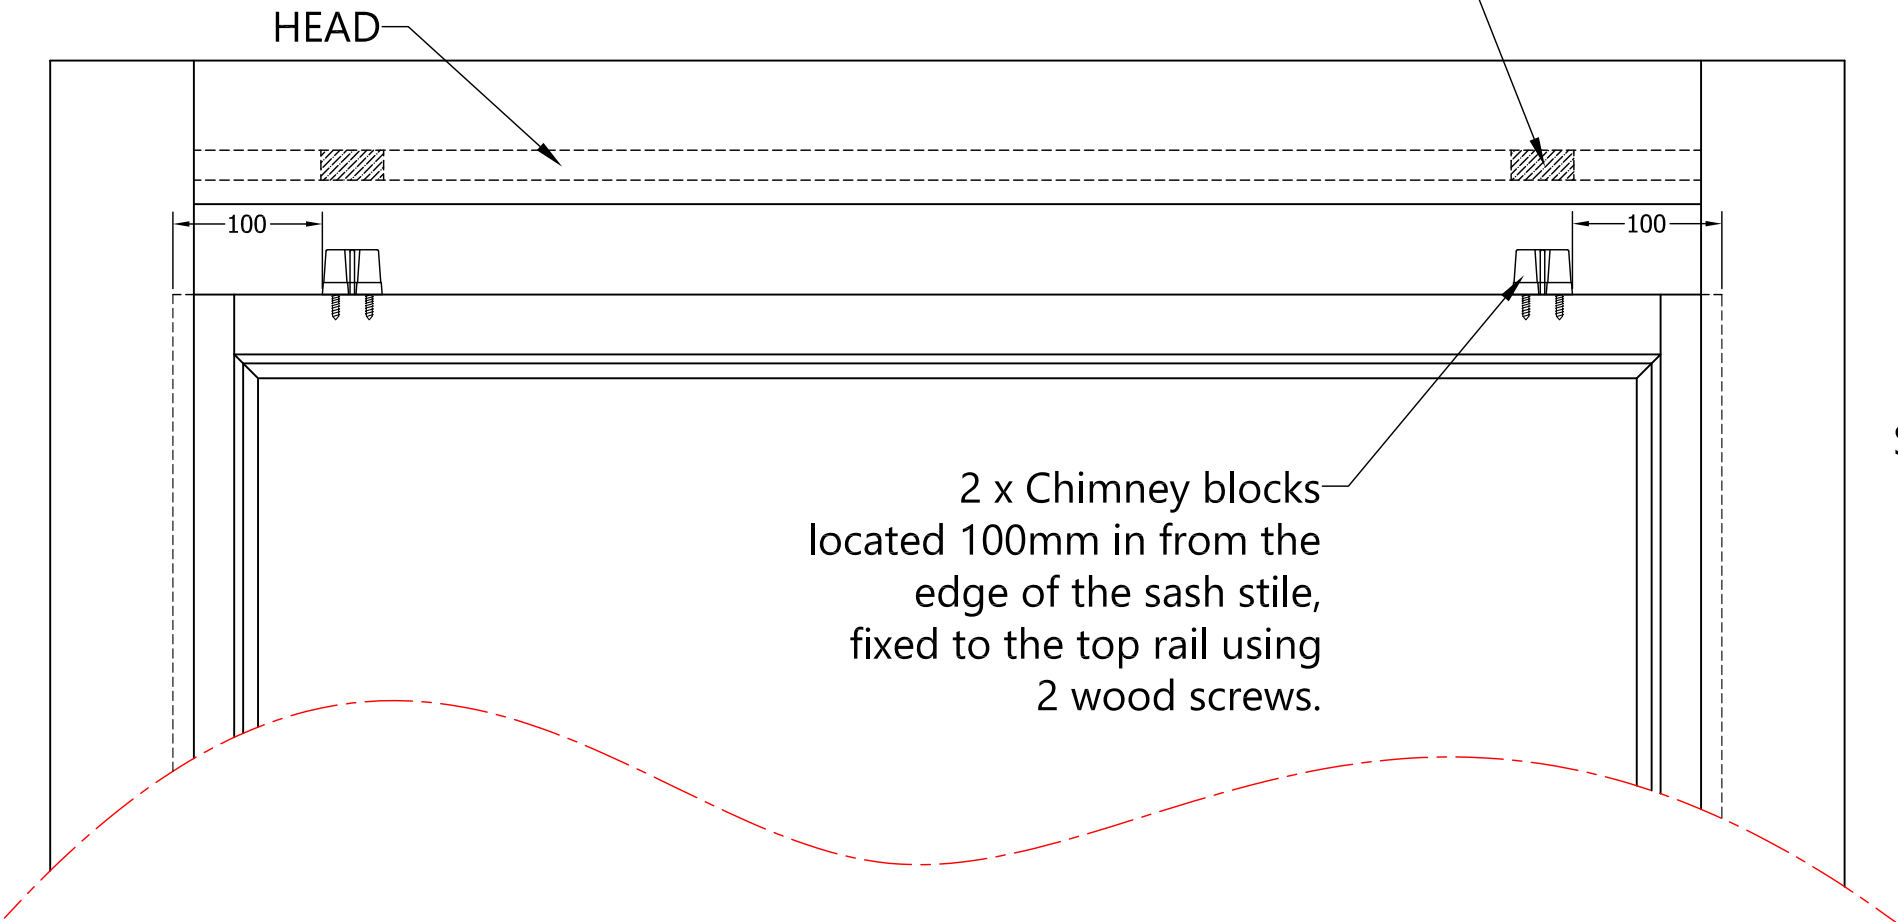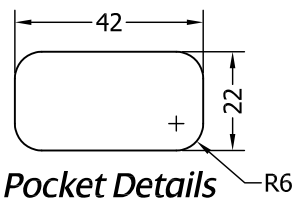



COASTAL GROUP

Global House, Bojea Industrial Estate, Trethowel, St Austell, PL25 5RJ
Telephone | 01726 871725 - Fax | 01726 871731
Email | sales@coastal-group.com - Web | www.coastal-group.com

Innovating & upgrading the style, performance & longevity of external doors & windows globally

Coastal Group

SF55 Chimney Block
For use on Part Q Windows

Sliding Sash Window Security

2 Required per window
Fixing screws not provided

Date Drawn: 12/04/2018
Drawn By: Phil Walklett
Part Number: SF55
File Name: CG-SF55.dwg
Revision: A
Drawing Scale: Not to Scale
Sheet Number: 1 of 1

THIRD ANGLE PROJECTION

This drawing and specification are the property of Coastal Group, they are issued in strict confidence and shall not be reproduced, copied or used without written permission.