



REVISION HISTORY

Revision	Description	Drawn	Date
A	Release	PW	01/10/18

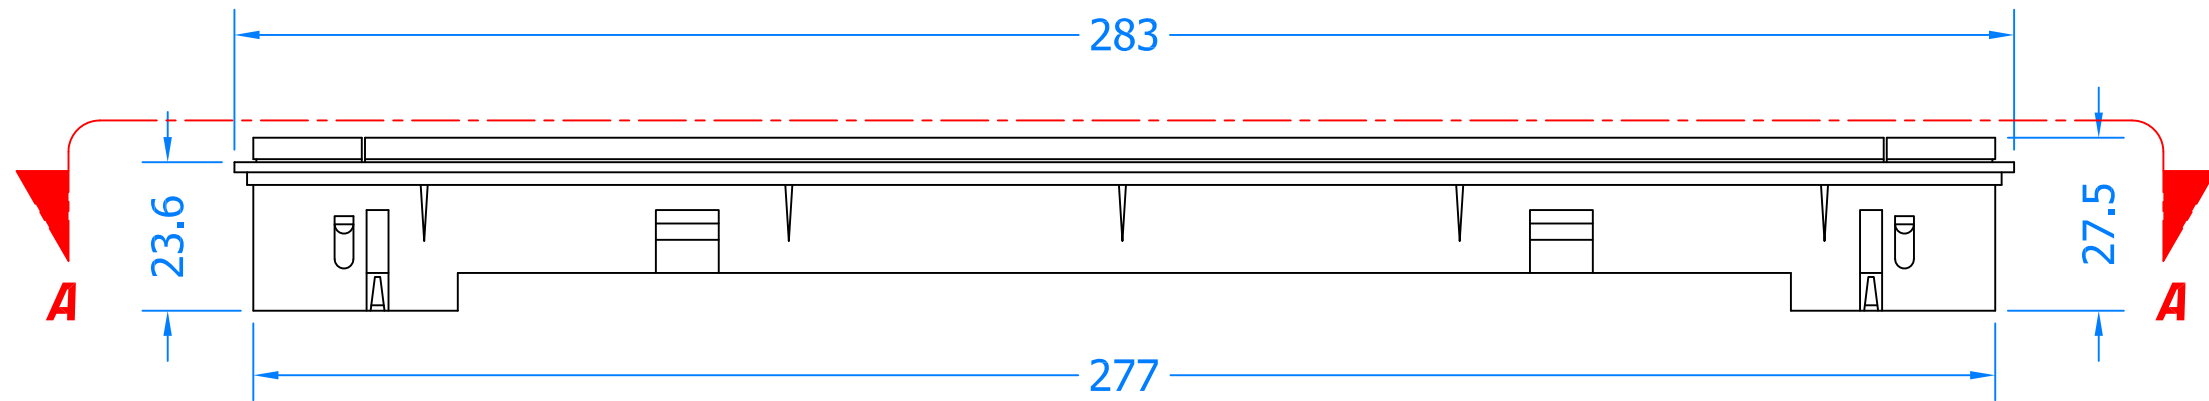


Timber Veneer Sets Available for this Vent in OAK, SAPELE & PINE (TVT242)

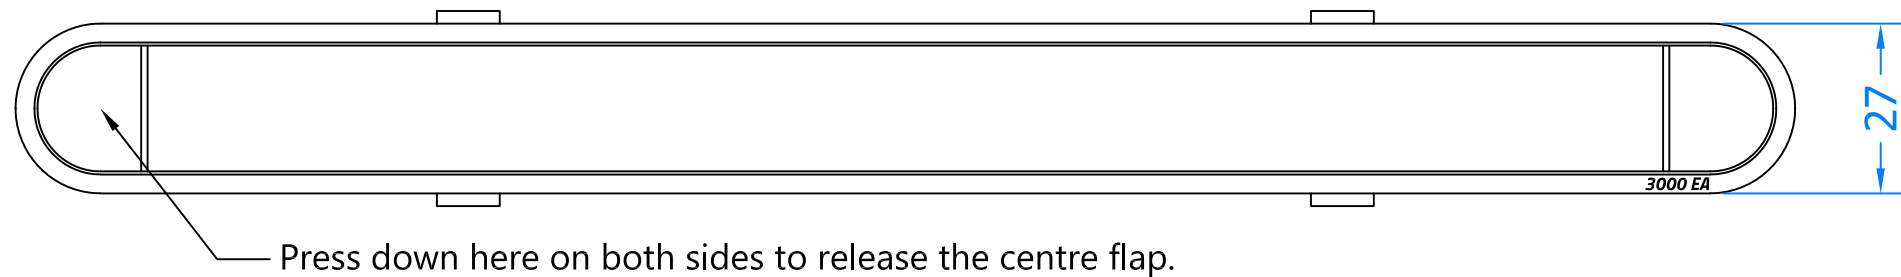


Closed Position

Section A-A

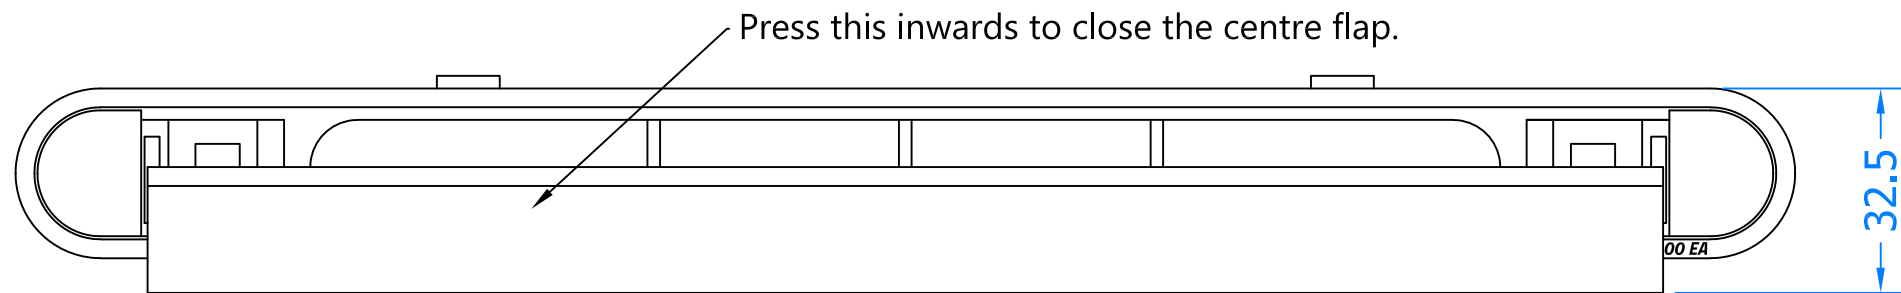

Open Position

Routing Details

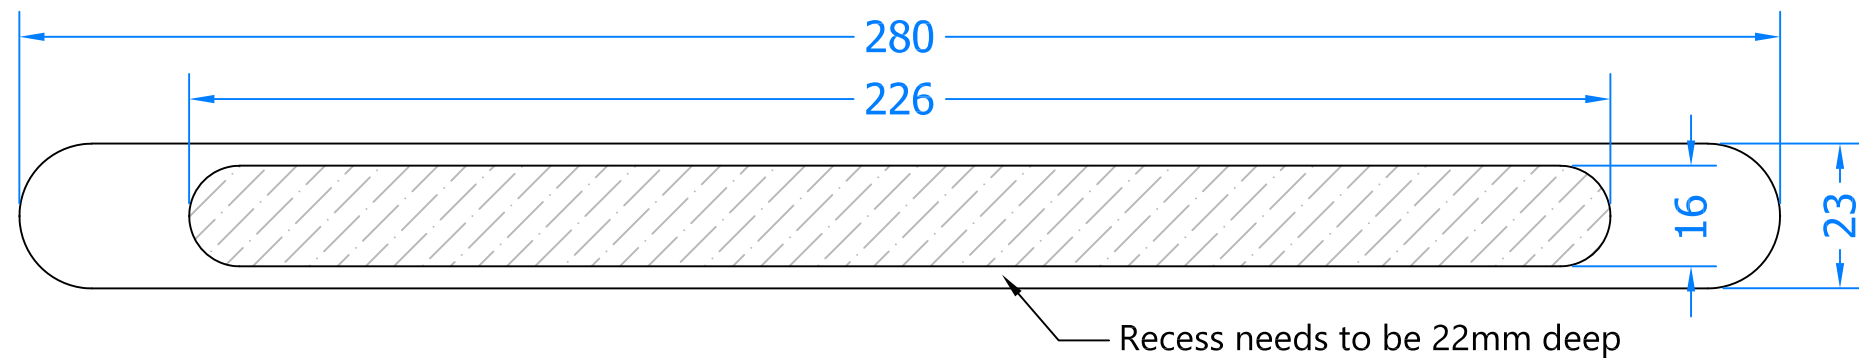

Innovating & Upgrading the Style,
Performance & Longevity of
External Doors & Windows Globally.

Coastal Specialist Ironmongery Ltd.

Global House, Bojea Industrial Estate, Trethowel, St Austell, PL25 5RJ
t | 01726 871725 - f | 01726 871731 - e | sales@coastal-group.com
w | www.coastal-group.com

Drawing Title:

**TVA283 - Plastic Recessed Clip-Fix
Trickle Vent**

Product Range:

283mm - 3000EA mm2

Additional Info: Free Area 3616 mm2

Date Drawn: 01/10/2018

Drawn By: Phil Walklett

Part Number: TVA283


File Name: CG-TVA283.dwg

Revision: A

Drawing Scale: Not to Scale

Sheet Number: 1 of 1

THIRD ANGLE PROJECTION

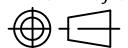

This drawing and specification are
the property of Coastal, they are
issued in strict confidence and
shall not be reproduced, copied or
used without written permission.

Din A3 - Landscape