

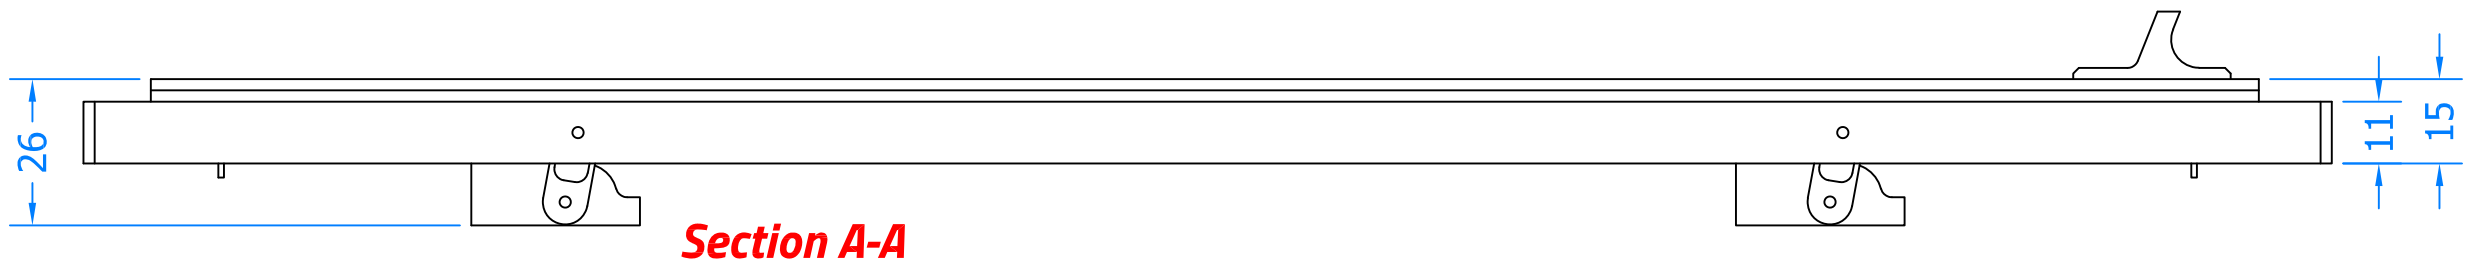


REVISION HISTORY

Revision	Description	Drawn	Date
A	Release	PW	03/10/18

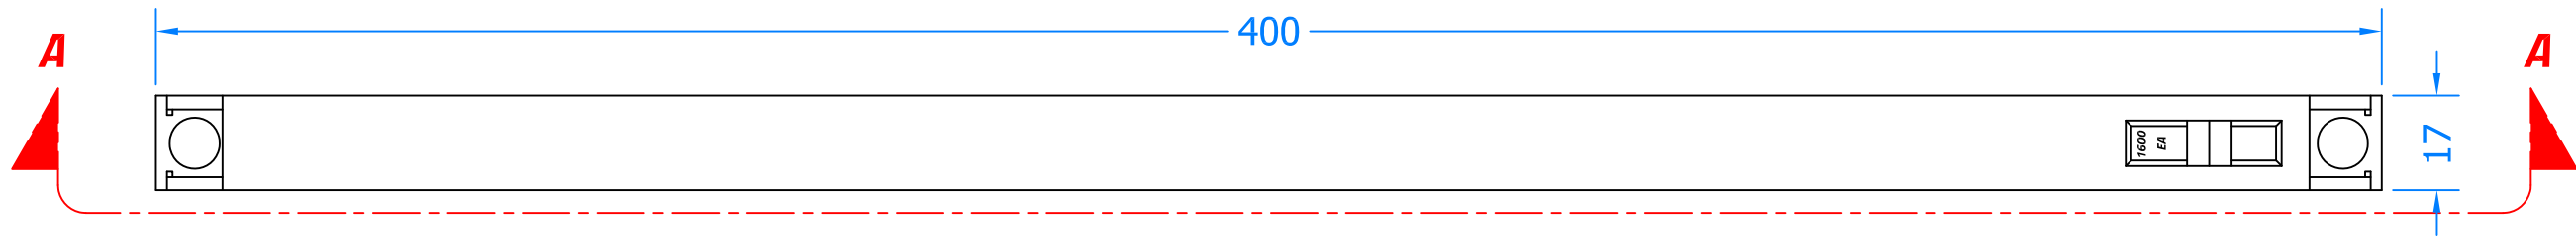


Closed Position

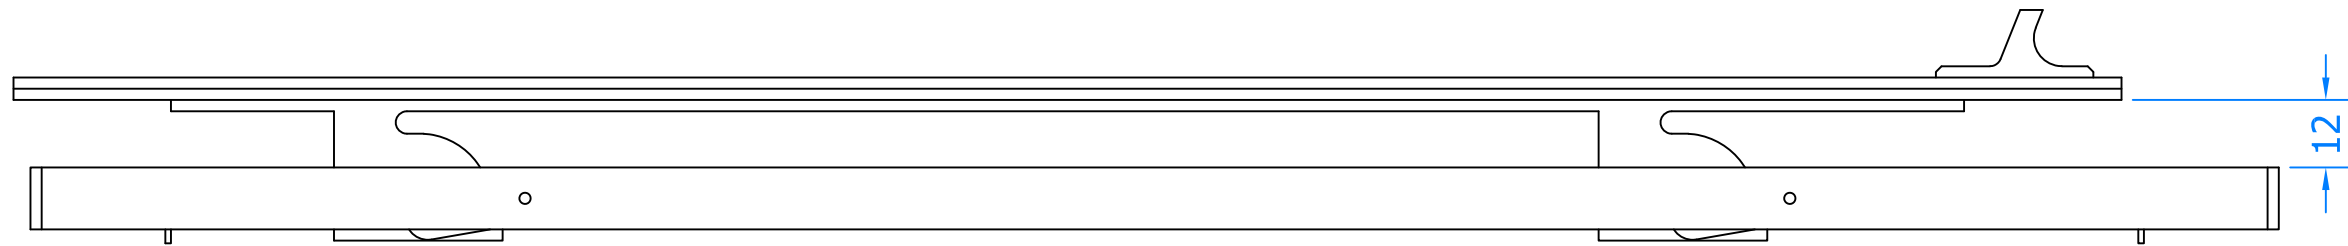

Open Position

Routing Details

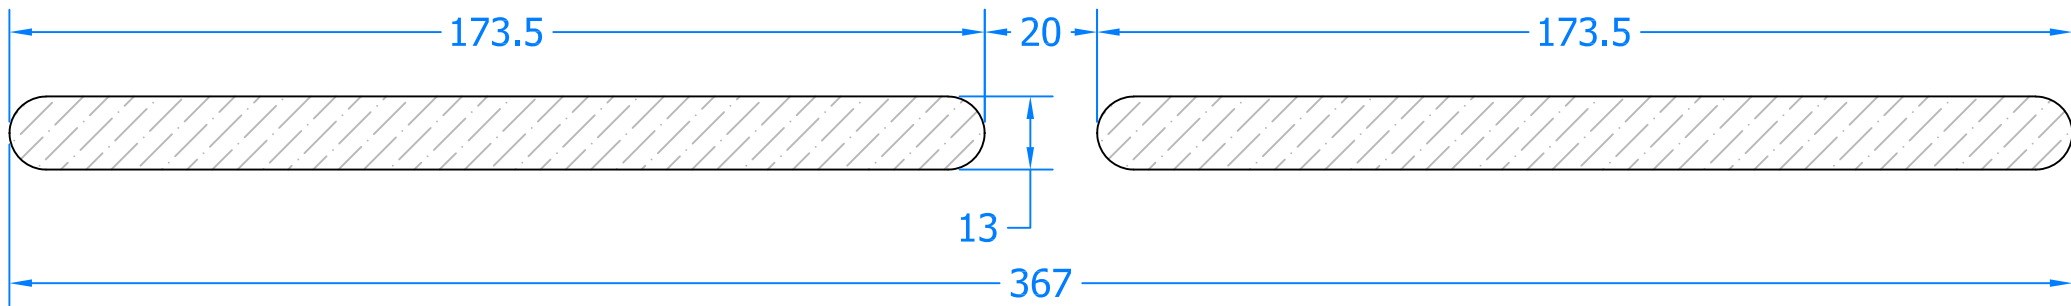

Innovating & Upgrading the Style,
Performance & Longevity of
External Doors & Windows Globally.

Coastal Specialist Ironmongery Ltd.

Global House, Bojea Industrial Estate, Trethowel, St Austell, PL25 5RJ
t | 01726 871725 - f | 01726 871731 - e | sales@coastal-group.com
w | www.coastal-group.com

Drawing Title:

**TVS400V - Aluminium Surfaced Fix
Trickle Vent**

Product Range:

400mm - 2600EA mm2

Additional Info: Free Area 4066 mm2

Date Drawn: 03/10/2018

Drawn By: Phil Walklett

Part Number: TVS400V


File Name: CG-TVS400V.dwg

Revision: A

Drawing Scale: Not to Scale

Sheet Number: 1 of 1

THIRD ANGLE PROJECTION

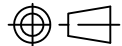

This drawing and specification are
the property of Coastal, they are
issued in strict confidence and
shall not be reproduced, copied or
used without written permission.