
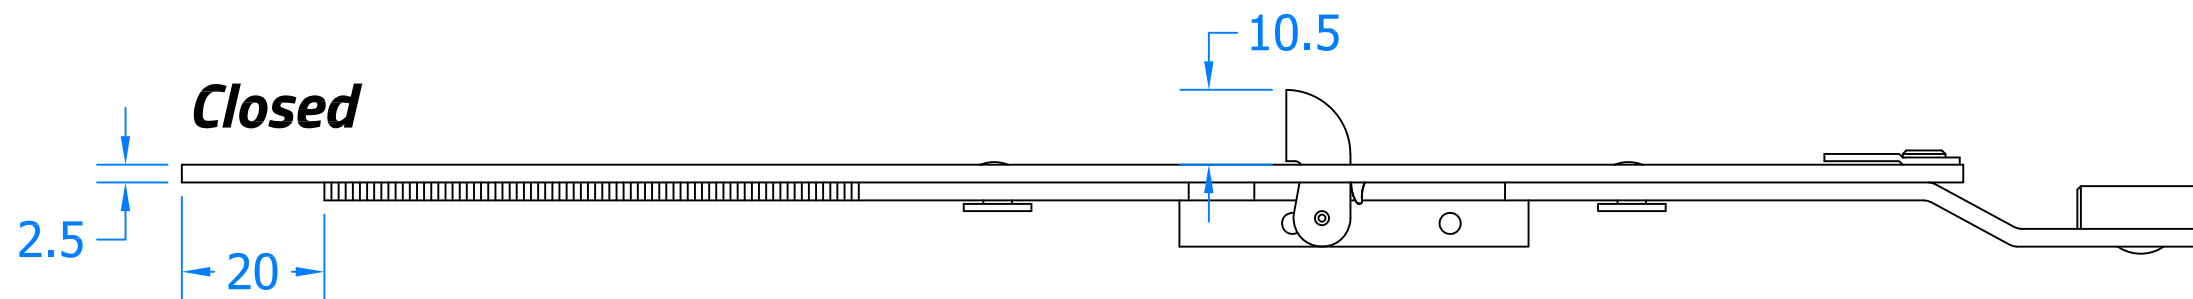
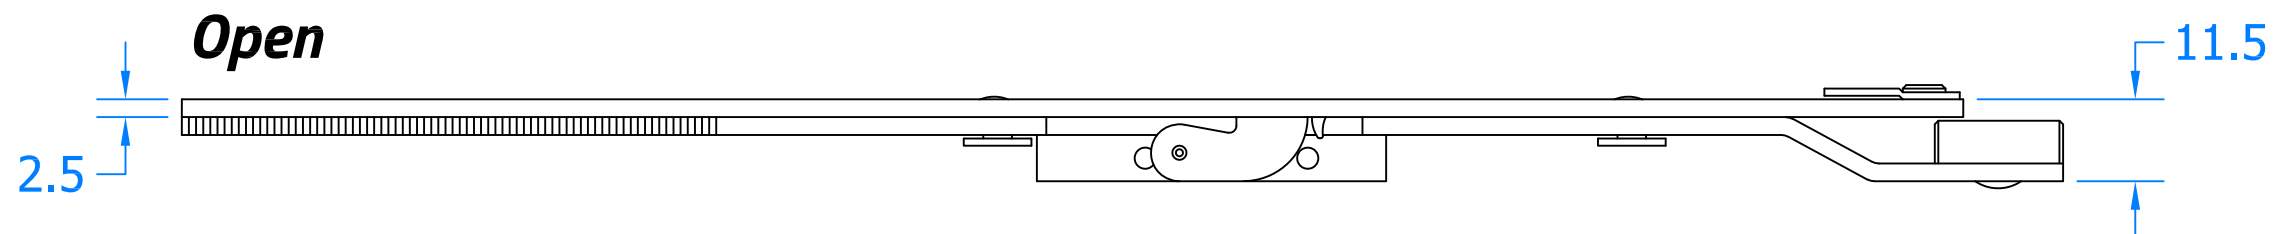


REVISION HISTORY

Revision	Description	Drawn	Date
A	Release	PW	05/02/19

FCE250-EAR-B-SV (Bottom Extension)

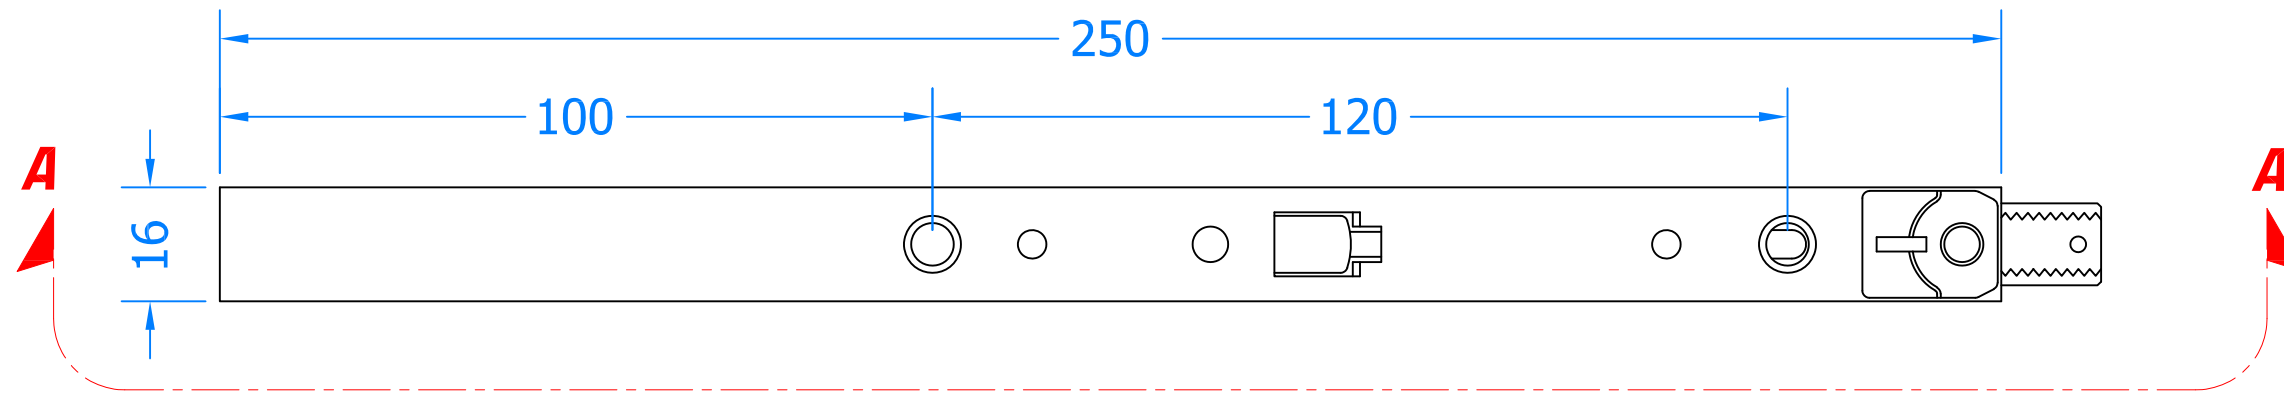

Innovating & Upgrading the Style, Performance & Longevity of External Doors & Windows Globally.

Coastal Specialist Ironmongery Ltd.

Global House, Bojea Industrial Estate, Trethowel, St Austell, PL25 5RJ
 t | 01726 871725 - f | 01726 871731 - e | sales@coastal-group.com
 w | www.coastal-group.com

Drawing Title:
FCE250-EAR-B-SV | Tritus Shootbolt Bottom Extension with Sidebolts

Product Range:
Tritus Flush System

Additional Info: 250mm Bottom Extension Piece with Sidebolts

Date Drawn: 05/02/2019

Drawn By: Phil Walklett


Part Number: FCE250-EAR-B-SV

File Name: CG-FCE250-EAR-B-SV.dwg

Revision: A

Drawing Scale: Not to Scale

Sheet Number: 1 of 1

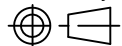THIRD ANGLE PROJECTION  This drawing and specification are the property of Coastal, they are issued in strict confidence and shall not be reproduced, copied or used without written permission.